

The Perfect Balance of Cost and Comfort

SHANTADURGA TOWERS LAXIMAN RESIDENCY

at Cuncolim - Goa



AVAILABLE SHOPS & 2 BHK APARTMENTS

A Project by



KHARANGATE
ENGINEERS & BUILDERS PVT. LTD.

SHANTADURGA TOWERS LAXIMAN RESIDENCY

at Cuncolim - Goa



Introducing Shantadurga Towers Laximan Residency – a thoughtfully planned commercial and residential project in the heart of Cuncolim.

Ideally located next to the Cuncolim Municipal Market, it offers unmatched convenience and connectivity.



With schools, colleges, banks, churches, temples, supermarkets, and other essential amenities just a stone's throw away, everyday living becomes effortlessly easy. Whether you're looking to set up a business or find a comfortable home, this project caters to both needs.

A prime address and a promising investment opportunity, Shantadurga Towers Laximan Residency is where value meets convenience.

artist's impression

SHANTADURGA TOWERS LAXIMAN RESIDENCY


at Cuncolim - Goa

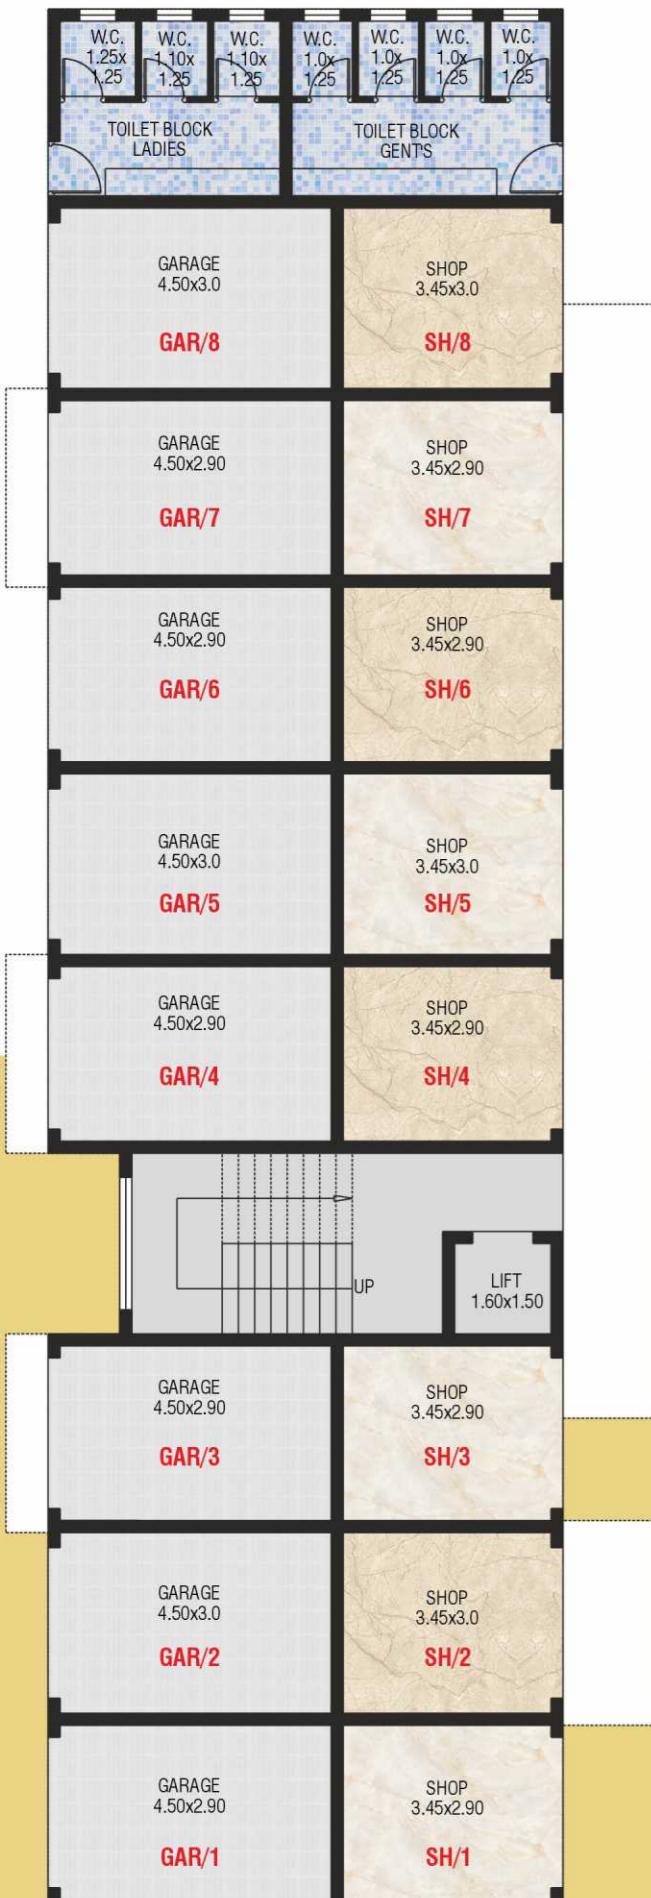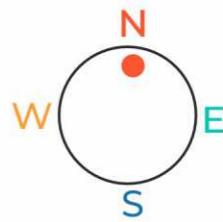

SHANTADURGA TOWERS LAXIMAN RESIDENCY

at Cuncolim - Goa

GROUND FLOOR PLAN

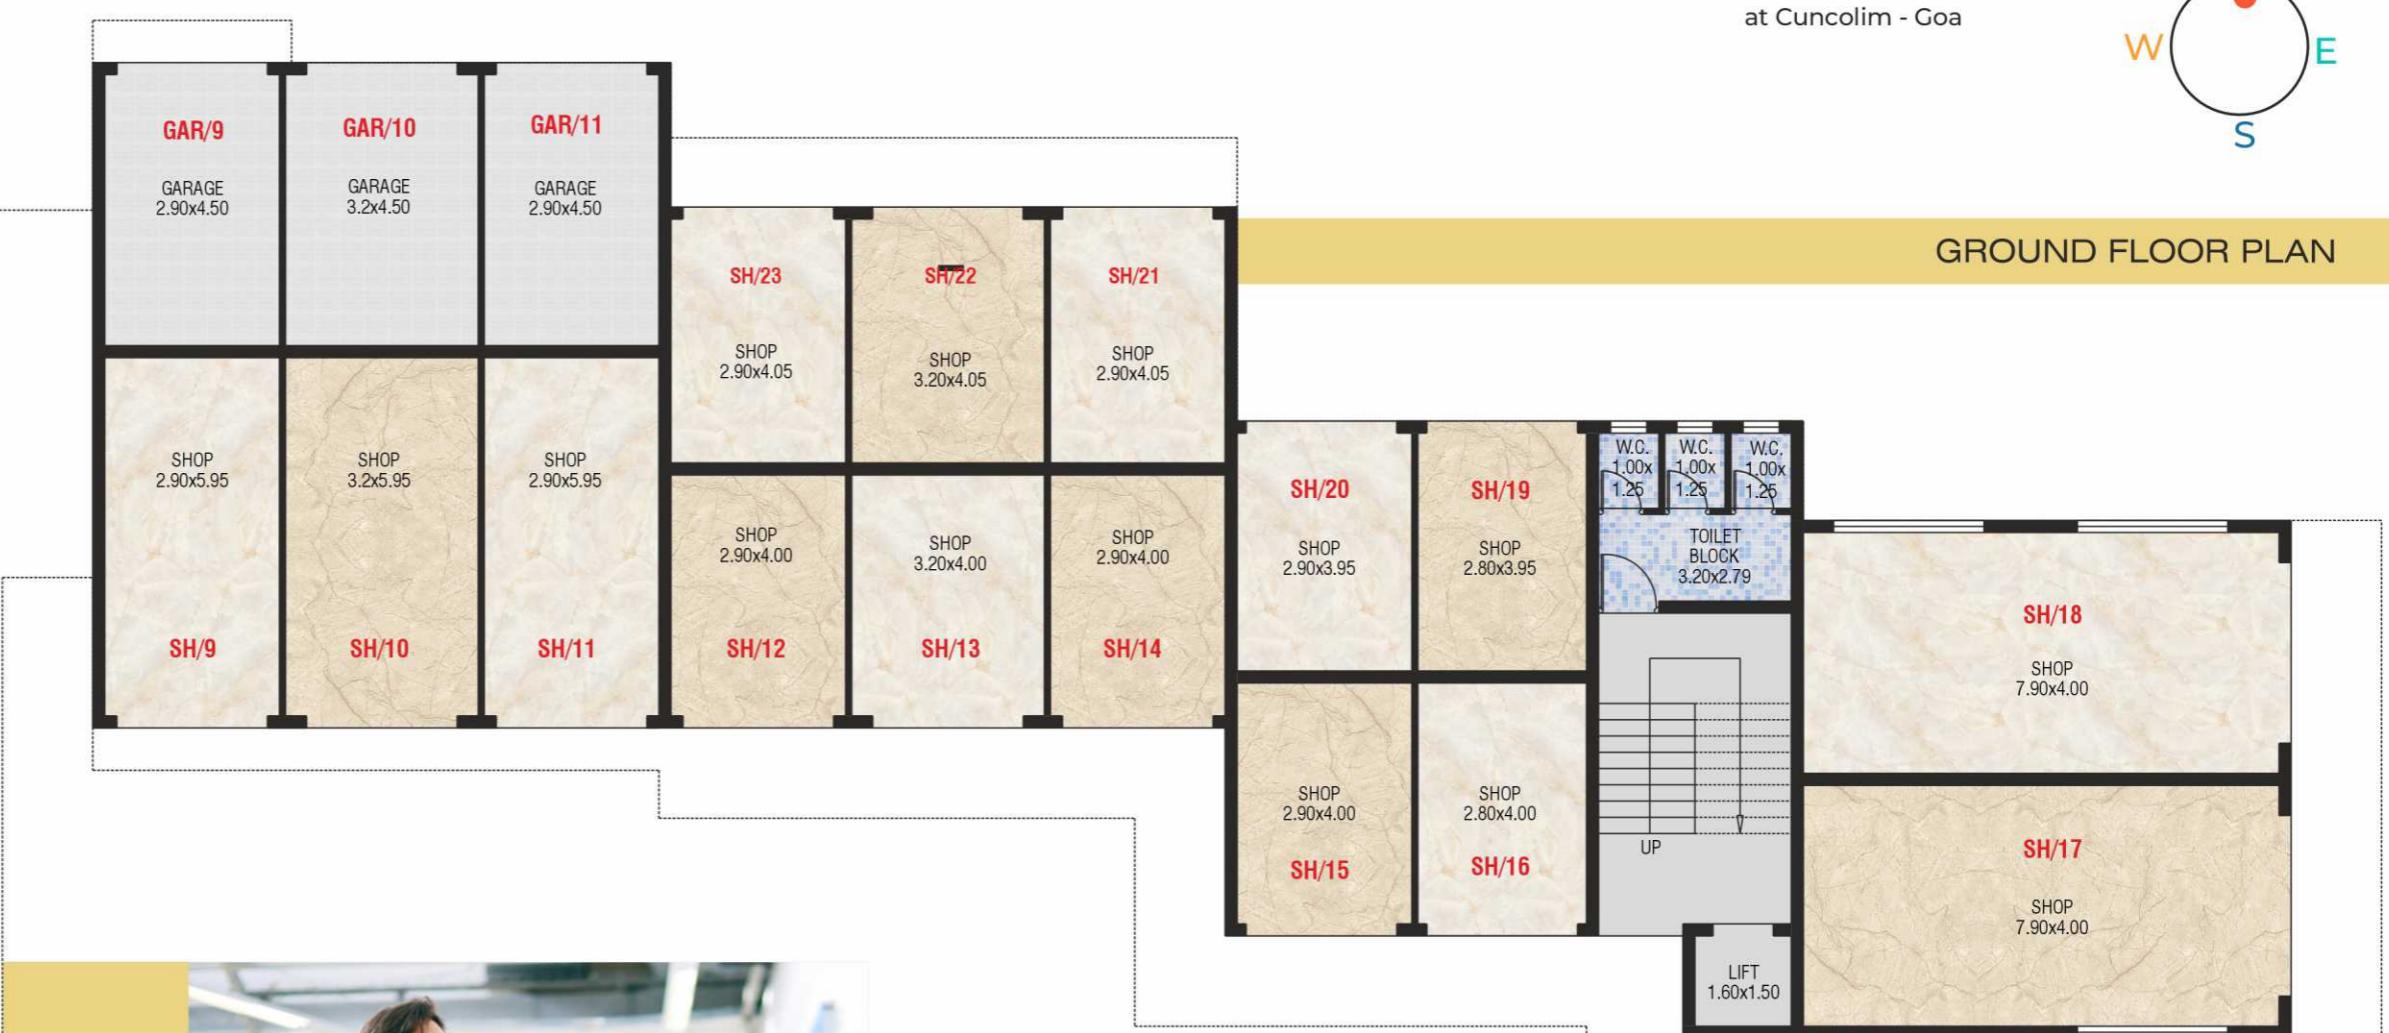

PREMIUM SPECIFICATIONS

Structure:

RCC framed structure as per approved design of competent authority. External wall of 200 mm thick brick / laterite stone masonry & partition walls of 100 mm thick brick masonry.

Flooring:

Vitrified flooring in all the rooms

Wall finish:

Wall ready with Tractor emulsion paint for internal walls and fibre. Plaster with sand - tax matt or Apex paint for external walls.

Doors & Windows:

Main door shall be teak wood, internal doors shall be flush doors and balcony French window shall be of powder coated aluminium frames with glass in-fill. Windows shall be powdered coated aluminium sliding type windows.

Kitchen:

Granite topped kitchen platform with stainless steel sink and 2 ft height ceramic tile dado above.

Electrical:

Three phase concealed high quality wiring with premium switches. Miniature circuit breakers for safety from overload and short circuit. Cable TV connection and telephone point in each unit. Electric provision for AC, water purifier and washing machine.

Toilets:

Floor & wall tiles in colored ceramic with sanitary ware & fittings of standard premium make. Provision for geyser. Floor tiles shall be non-skid ceramic tiles.

Water supply:


The water shall be stored in an underground storage water sump which shall be pumped to an overhead tank.

Misc:

Lift. DG backup for lift & common lighting & pump. Sump pump with auto level controller

SHANTADURGA TOWERS LAXIMAN RESIDENCY

at Cuncolim - Goa

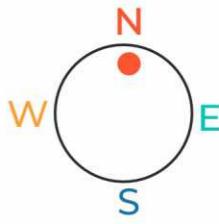

FIRST FLOOR PLAN



The commercial section of Shantadurga Towers Laximan Residency presents a valuable opportunity for businesses to thrive in a high-footfall area.

It features well-planned shops and office spaces, along with larger units ideal for showrooms, clinics, or restaurants.


With its strategic location next to the Cuncolim Municipal Market, the project ensures excellent visibility and easy accessibility.

Whether you're starting a new venture or expanding an existing one, it offers the perfect platform for growth.




SHANTADURGA TOWERS LAXIMAN RESIDENCY

at Cuncolim - Goa

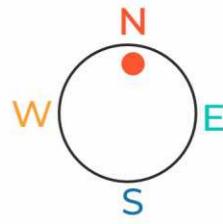

SECOND FLOOR PLAN

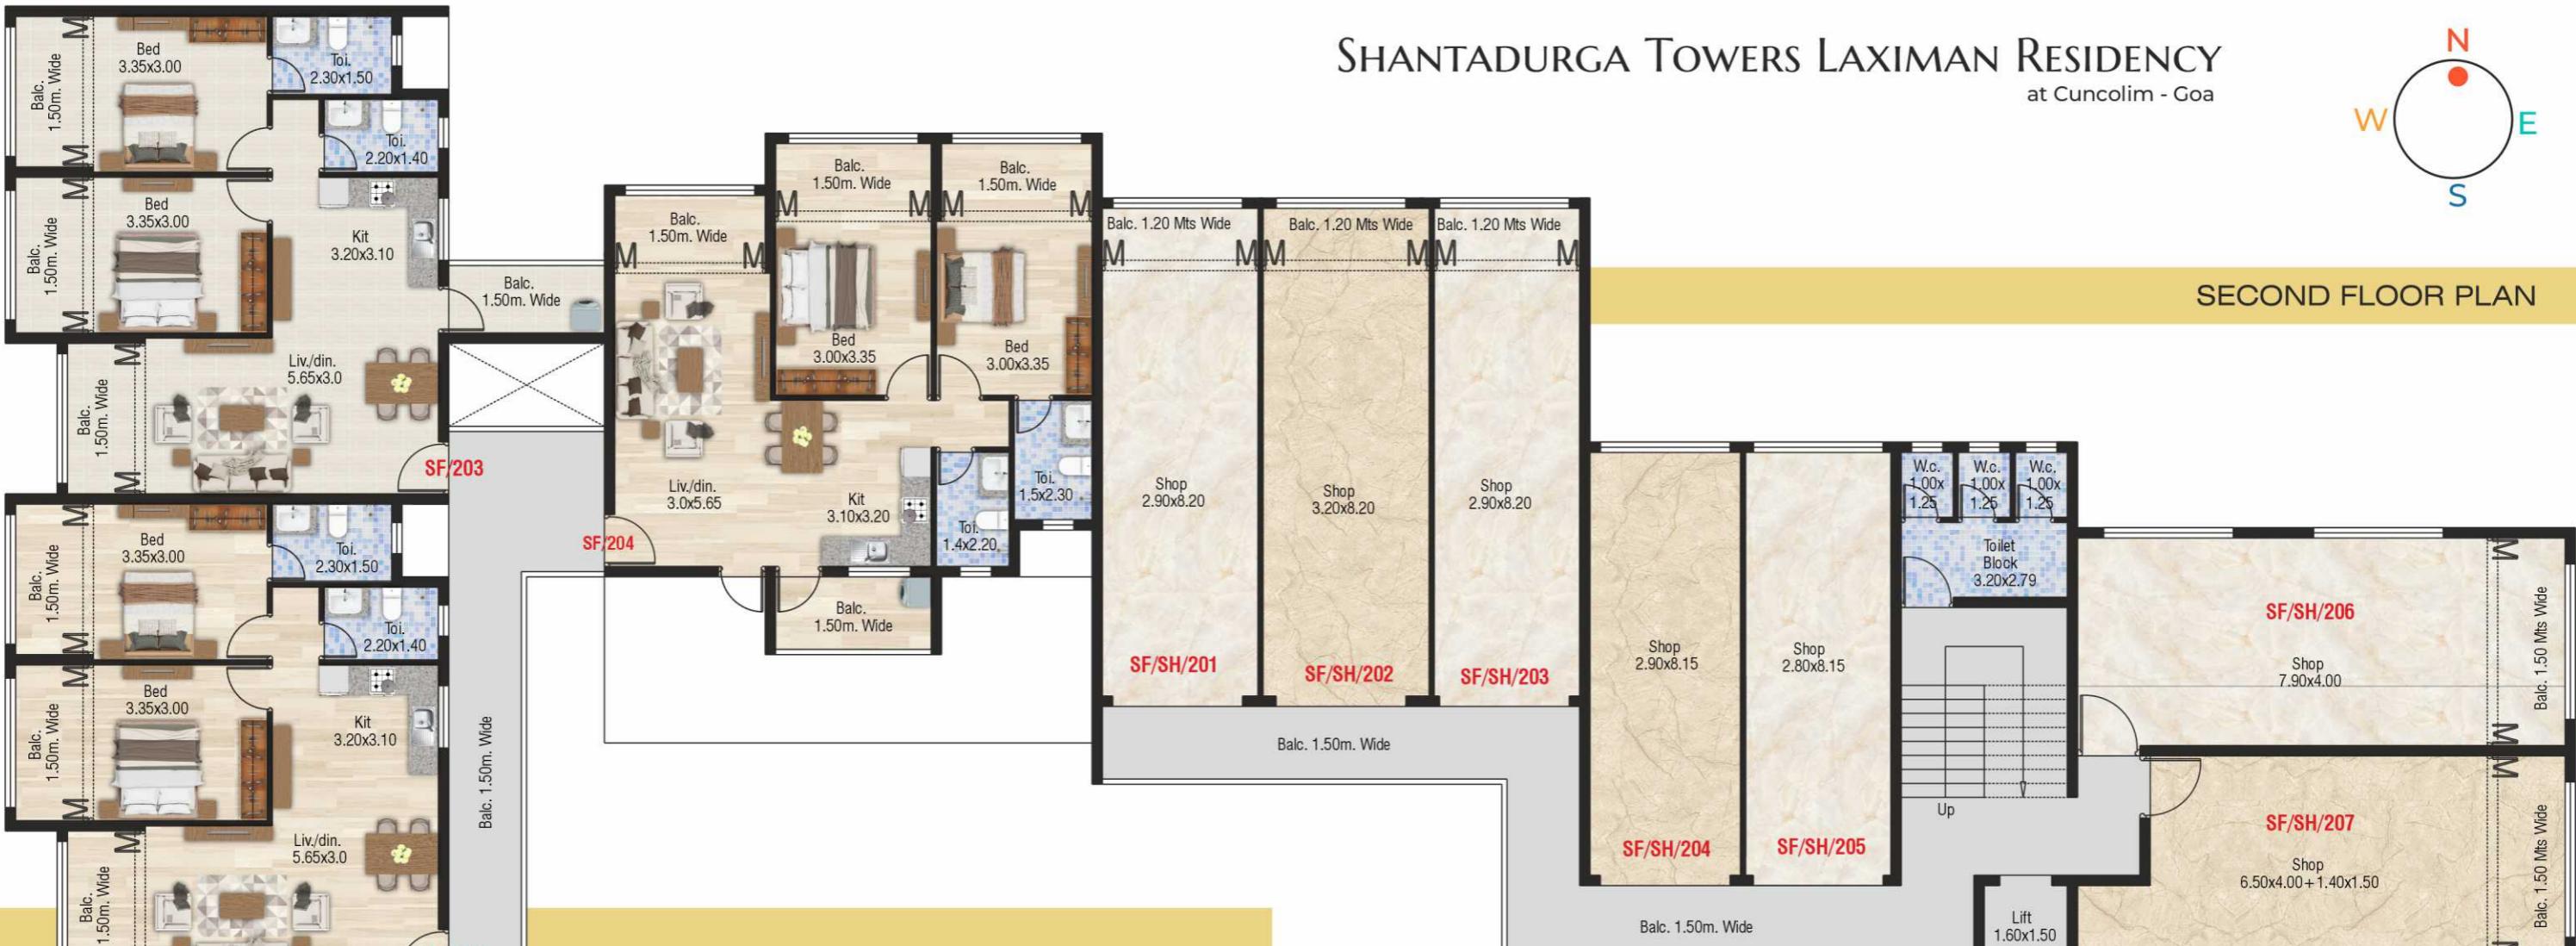

The purely residential spaces at Shantadurga Towers Laximan Residency offer well-designed, spacious apartments that ensure comfort and functionality.

Located in a prime area, residents enjoy the convenience of having everything they need just minutes away.



From daily essentials to educational institutions and places of worship, everything is within easy reach.

It's an ideal home for families seeking both connectivity and a peaceful living environment.



SHANTADURGA TOWERS LAXIMAN RESIDENCY


at Cuncolim - Goa

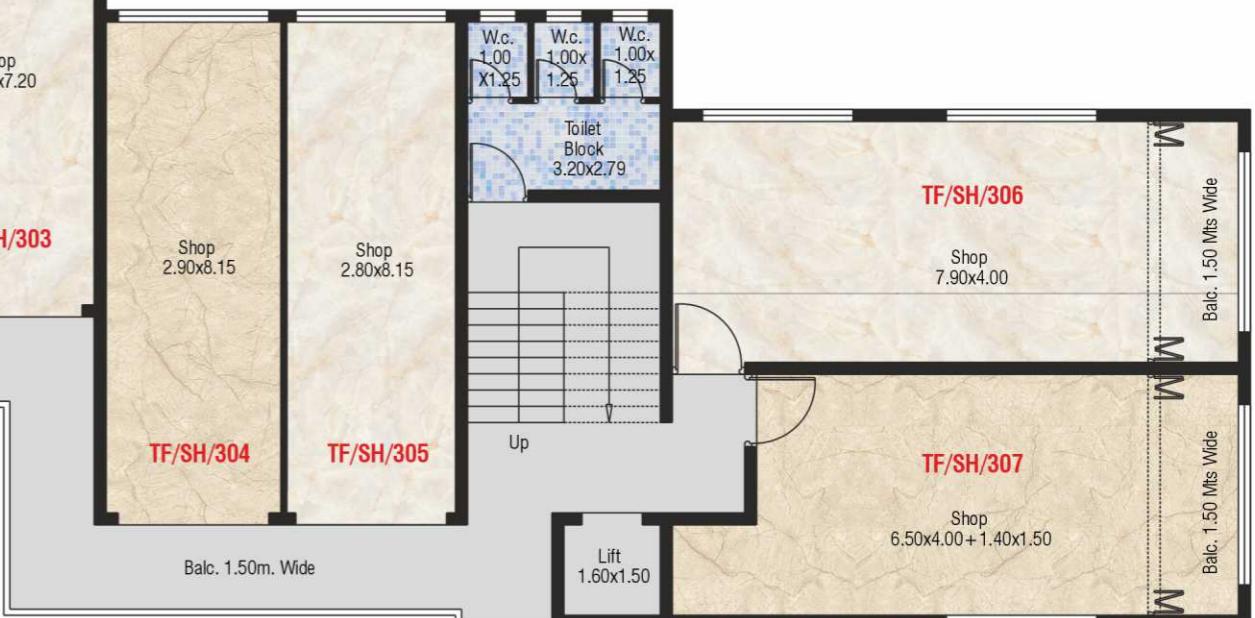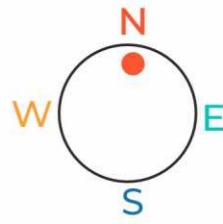


Select apartments at Shantadurga Towers Laximan Residency come with spacious open terraces that add charm and versatility to your living space.

These terraces are perfect for small get-togethers, relaxing evenings, or even creating your own terrace garden.

Every home is crafted with attention to detail and features superior finishes that enhance both aesthetics and durability. It's a space designed to offer comfort, style, and the joy of outdoor living.

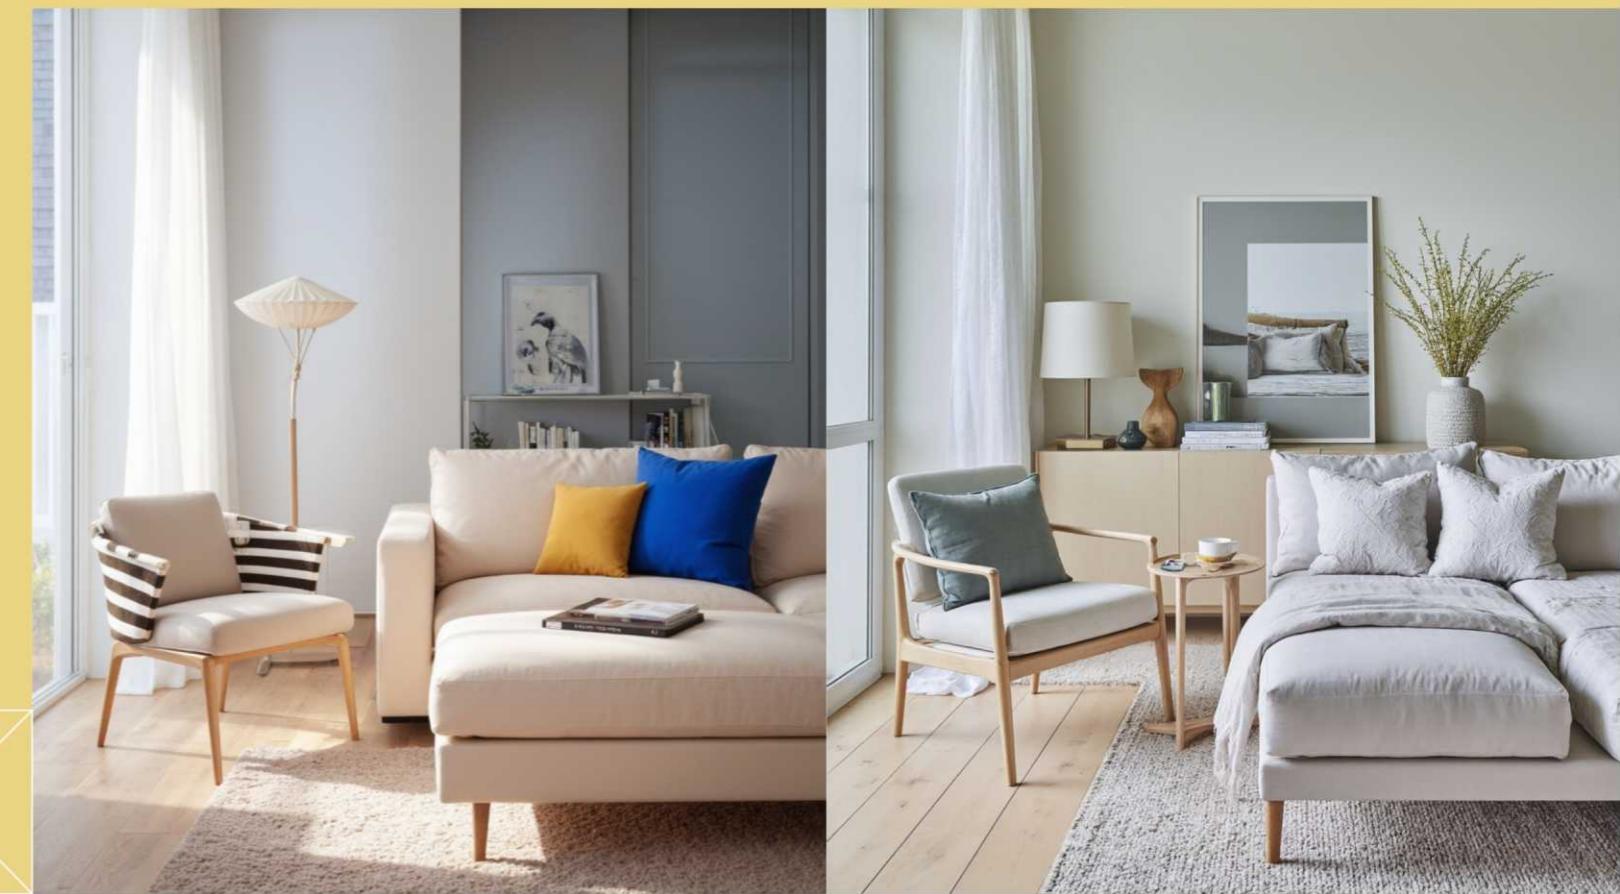

LOCATION MAP (not to scale)

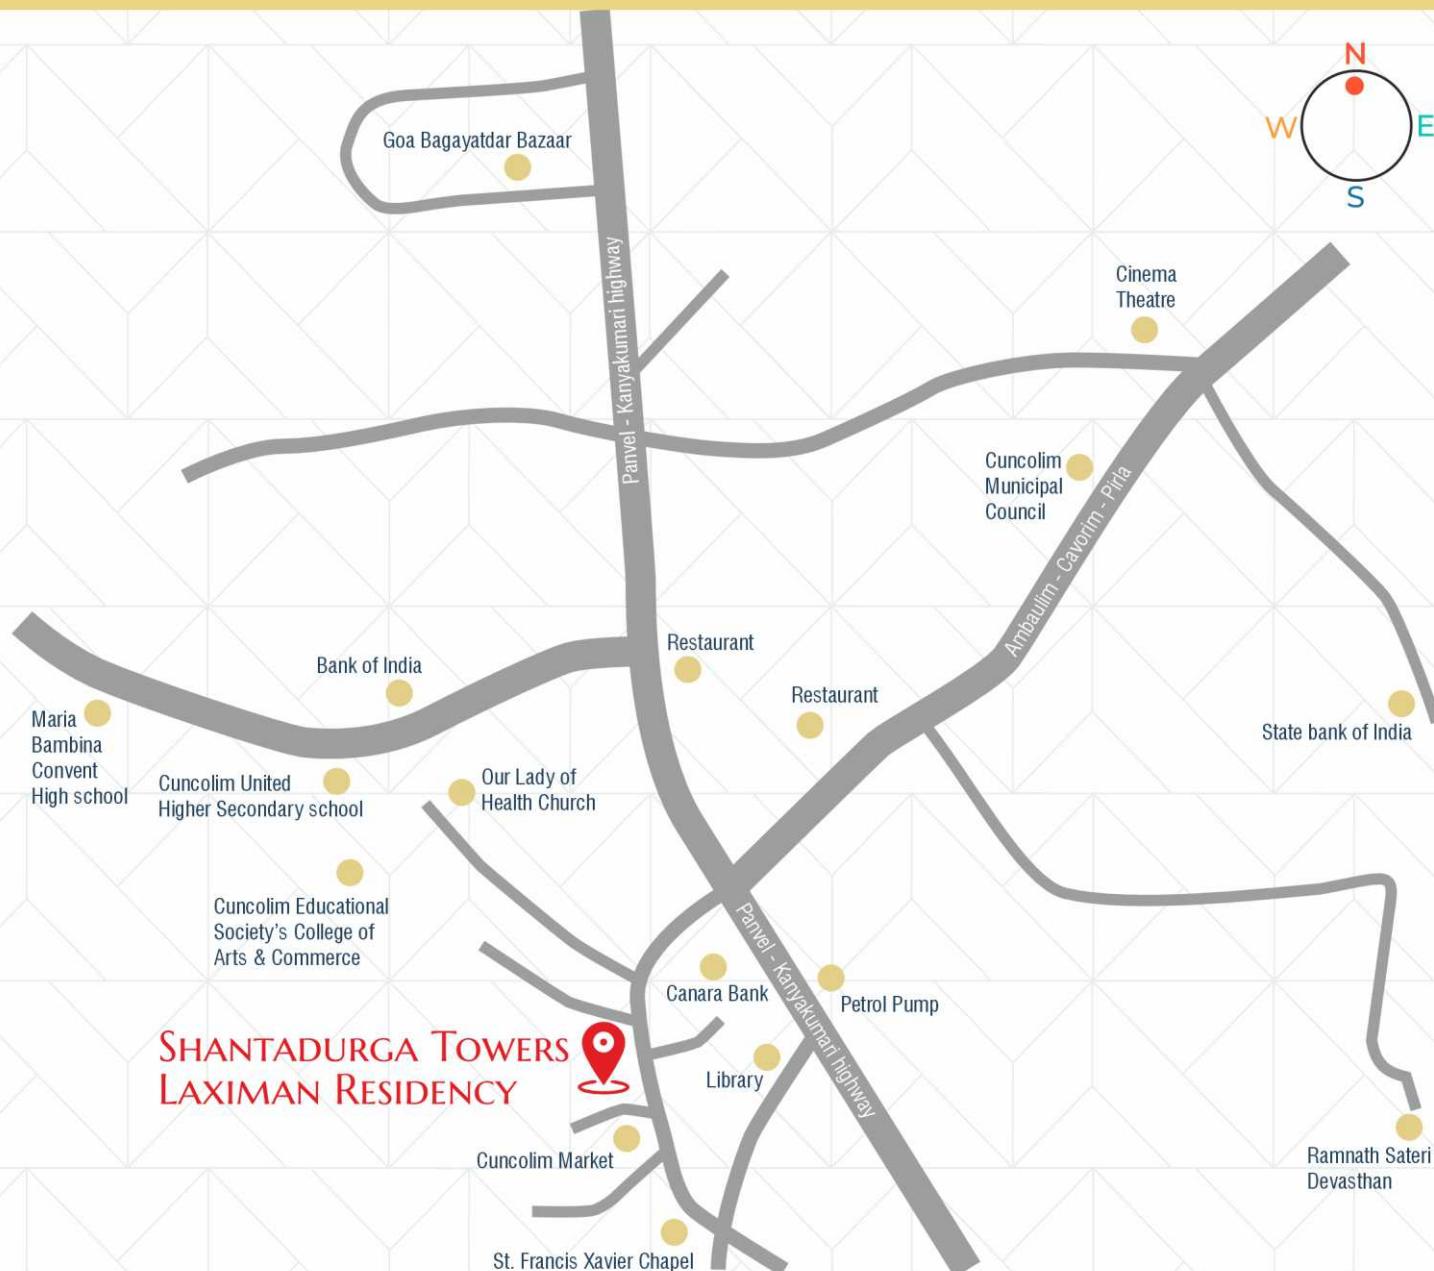

SHANTADURGA TOWERS LAXIMAN RESIDENCY

FOR BOOKINGS & ENQUIRIES PLEASE CONTACT



KHARANGATE
ENGINEERS & BUILDERS PVT. LTD.

Address - 201, 2nd Phase, 2nd floor, Damodar, near Comant Vidhya Niketan, margao - Goa 403601

Phone - +91 832 2736522

Email - kharangatebuilders@gmail.com

9923186927 | 9307188213 | 9822122560

Architect : Sawant & Associates | Engineer : Eng. Milind Hegde

The information contained in this brochure is subject to change as may be required by the authorities or the company cannot form part of an offer or contract.